




FUTURE GARAGE ← → NEW HOUSE

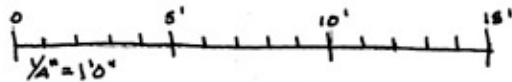


MAIN FLOOR PLAN  
1/4" = 1'0"

II  
2


SECTION  
 $\frac{1}{4}'' = 1'0''$

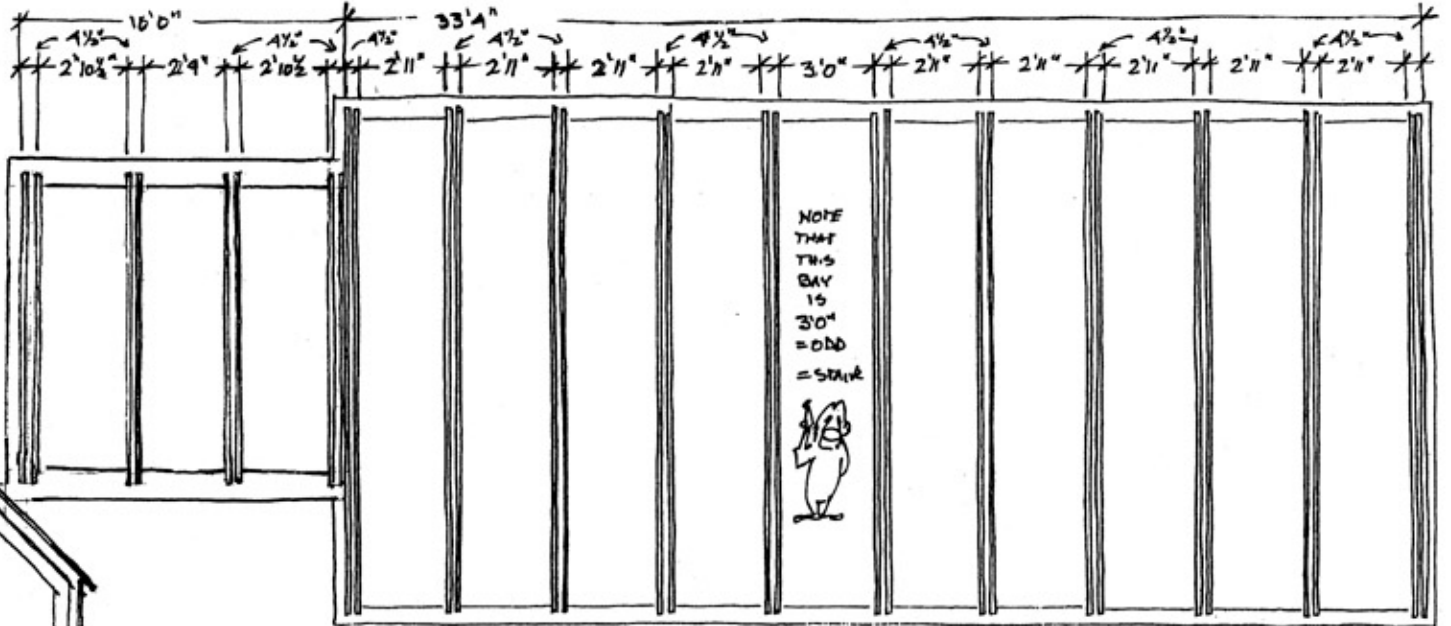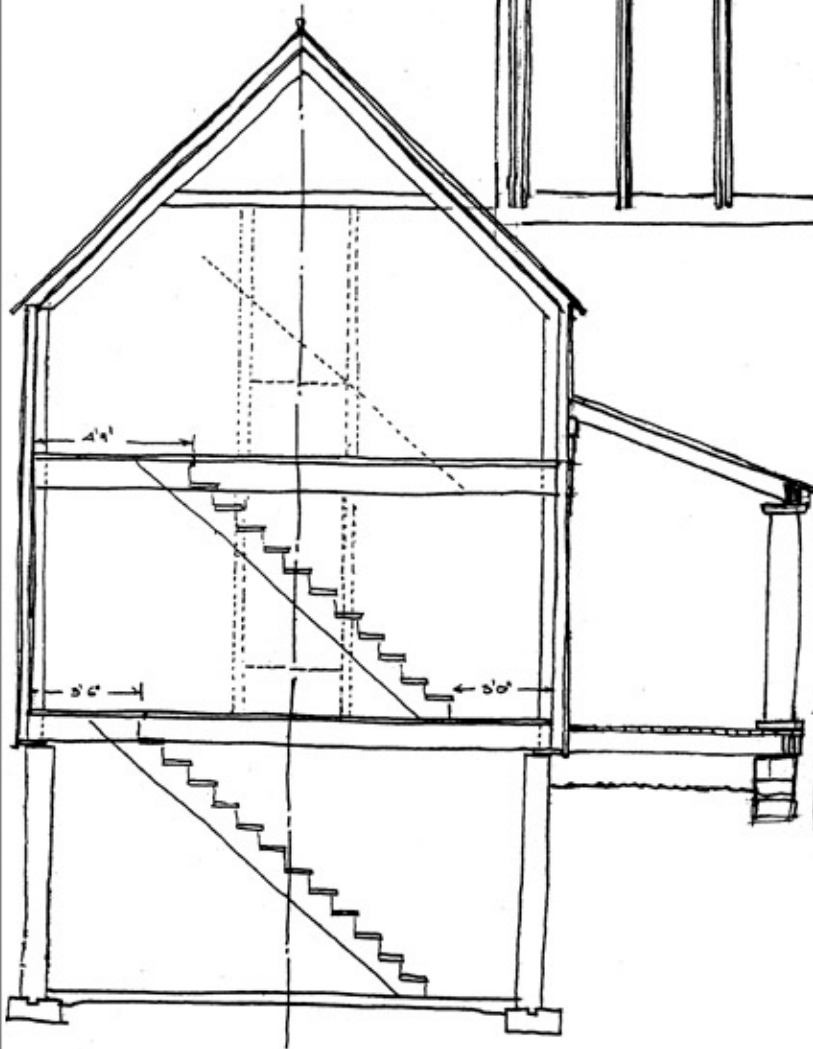

2ND FLOOR PLAN  
 $\frac{1}{4}'' = 1'0''$

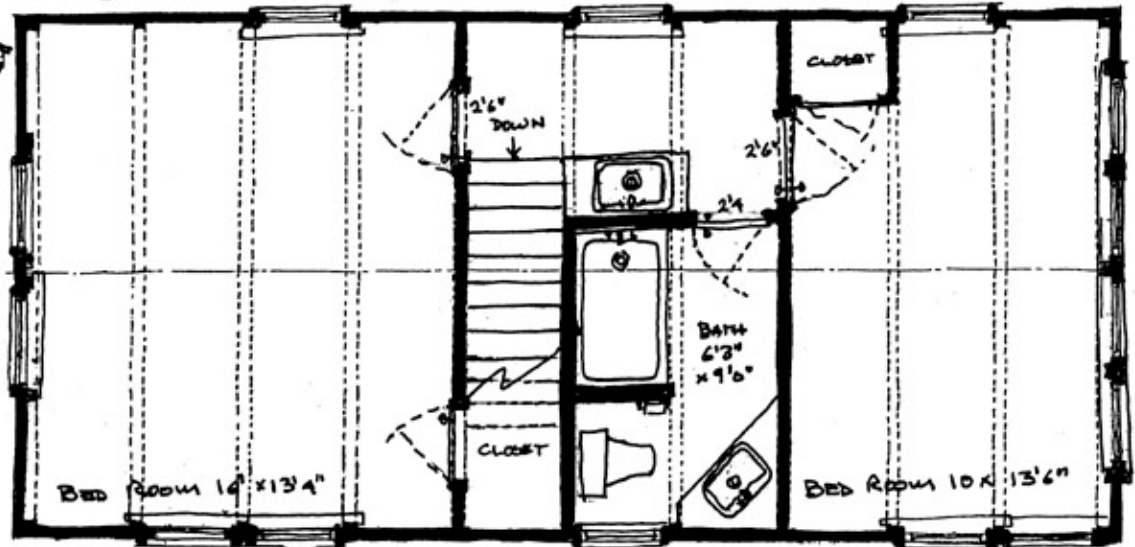

BEAM LAYOUT  
 $\frac{1}{4}'' = 1'0''$

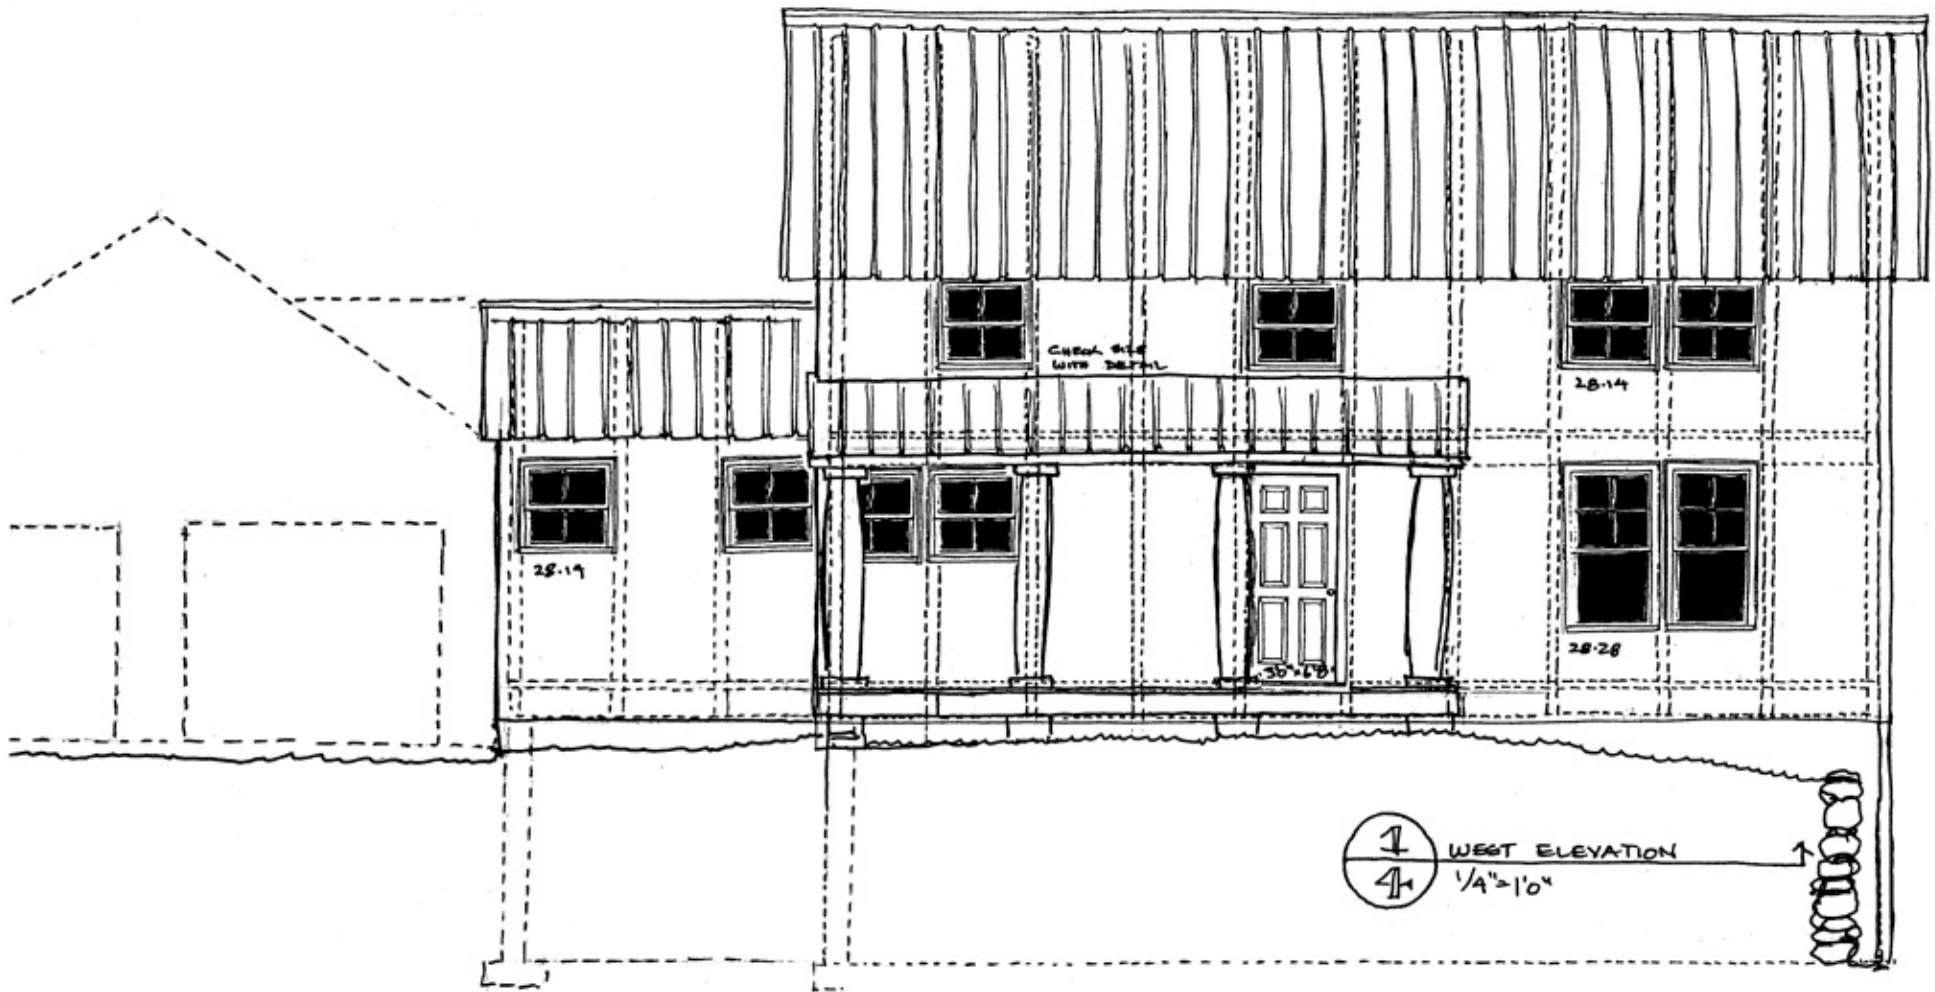

CHECK SIZE  
WITH PARTS

28-19

28-14



28-28

36-60


WEST ELEVATION  
1/4"=1'0"

① SOUTH ELEVATION  
 $\frac{1}{4}'' = 1'0''$

STANDARD POST 2 →

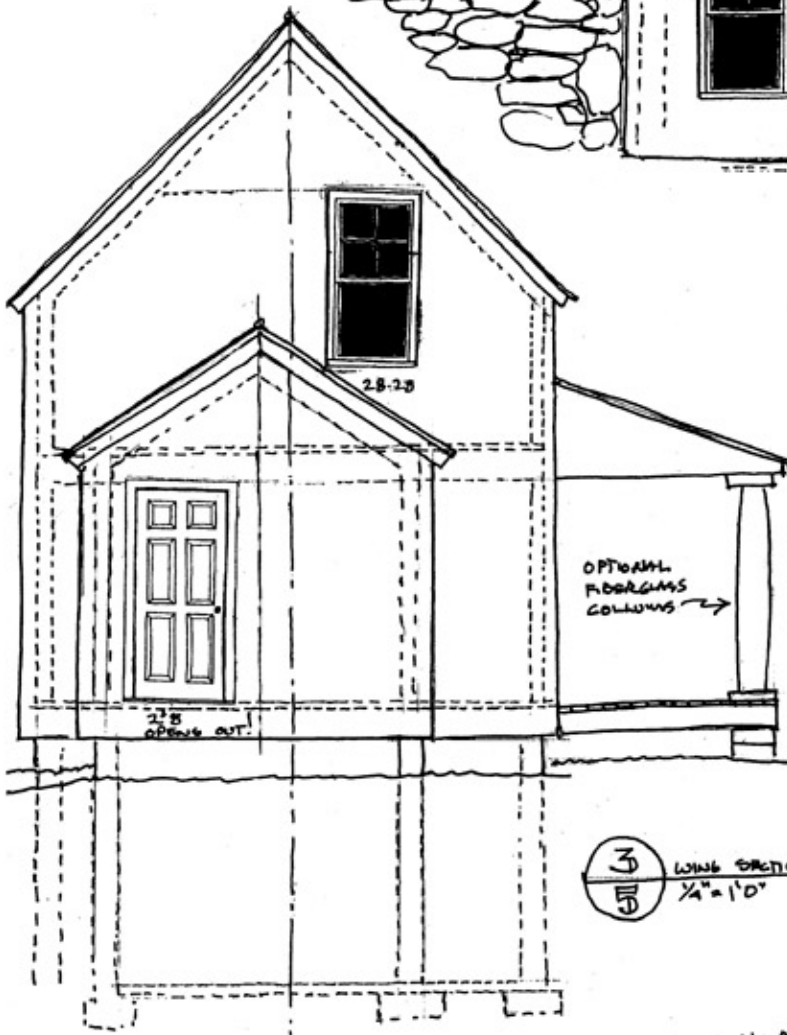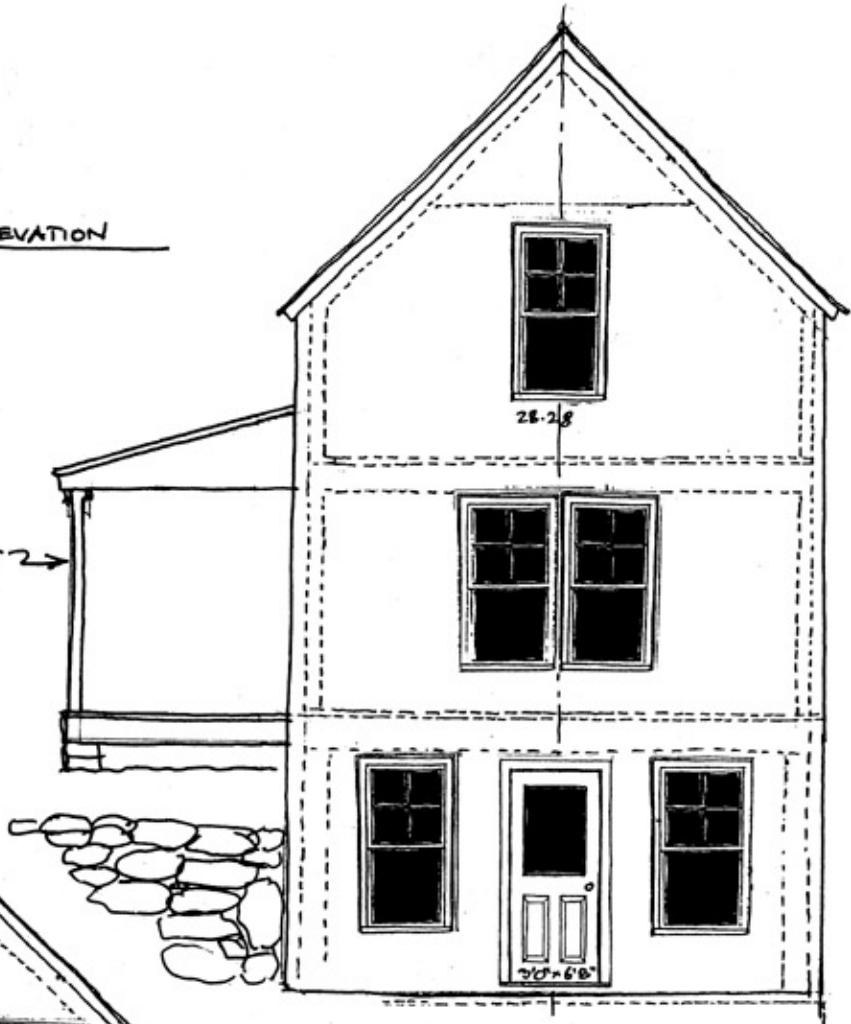

③ WING SECTION  
 $\frac{1}{4}'' = 1'0''$

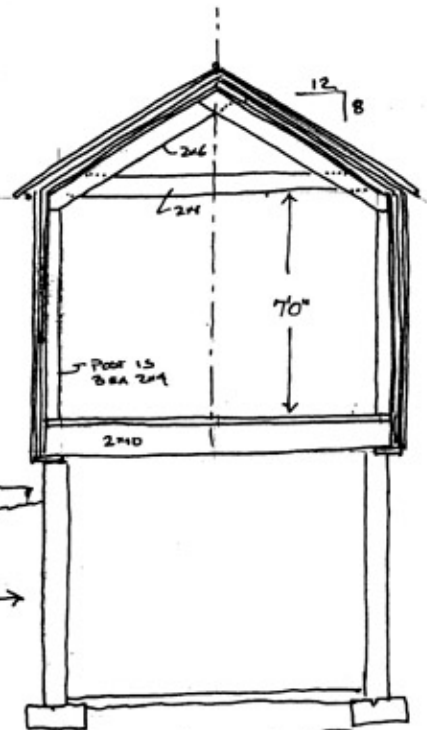

← NORTH ELEVATION (w/SECTION) ②  
 $\frac{1}{4}'' = 1'0''$