



 LOWER LEVEL PLAN  
 $\frac{3}{16}'' = 1'0''$


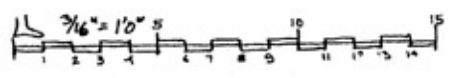


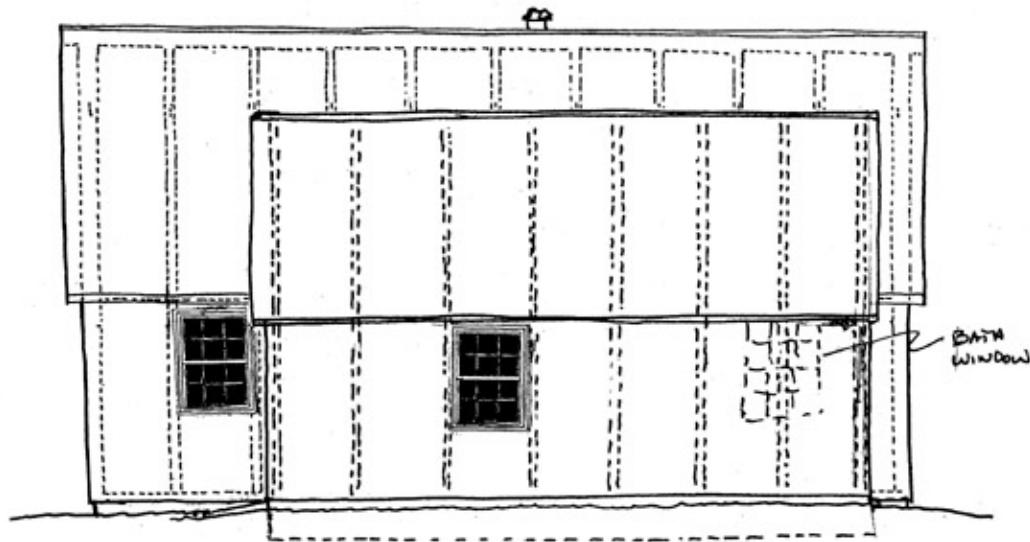


① NORTH EAST ELEVATION  
 $\frac{3}{16}'' = 1'0''$

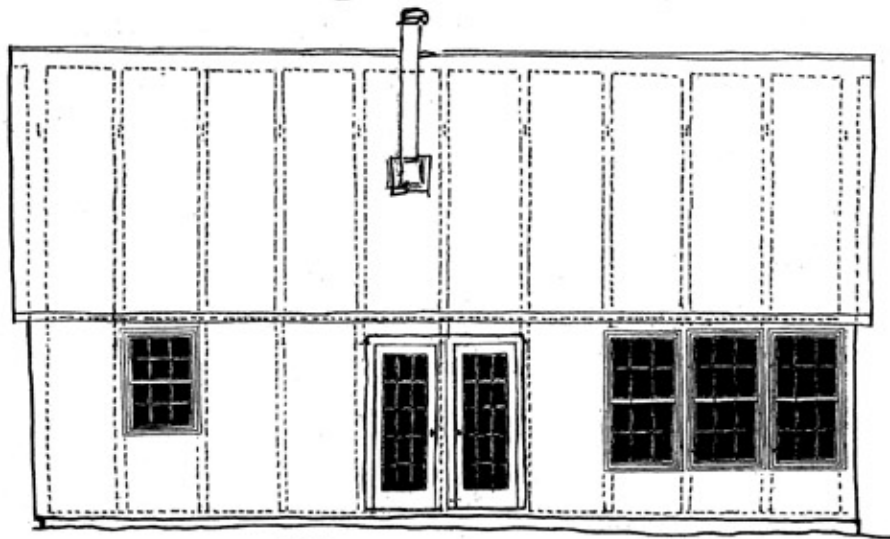



② SOUTH WEST ELEVATION  
 $\frac{3}{16}'' = 1'0''$

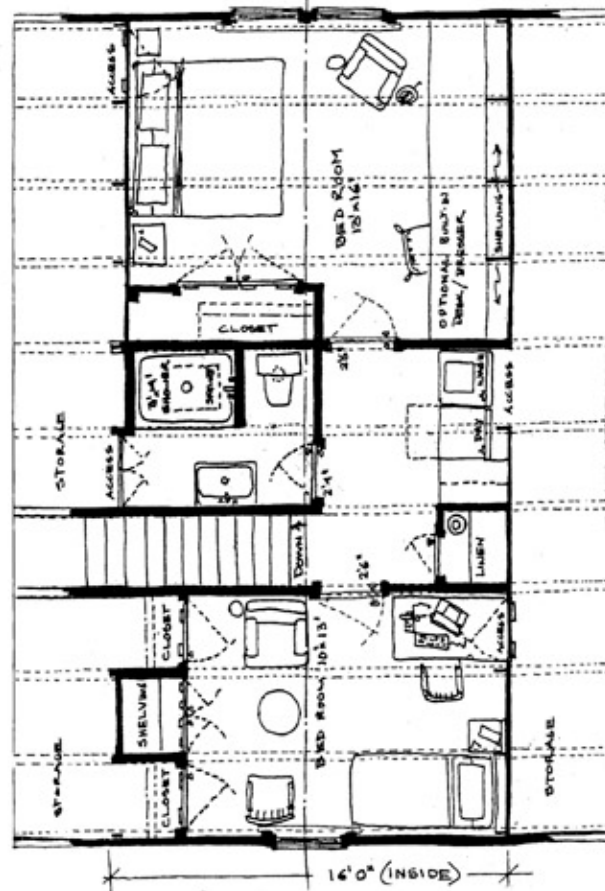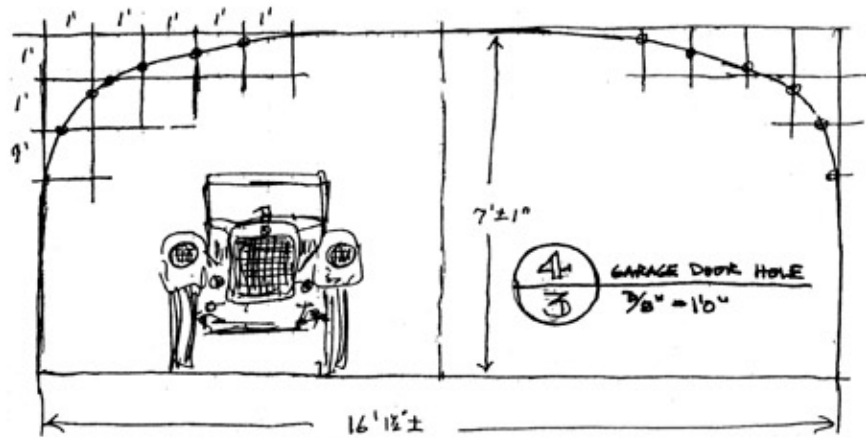

③ SECOND FLOOR PLAN  
 $\frac{3}{16}'' = 1'0''$

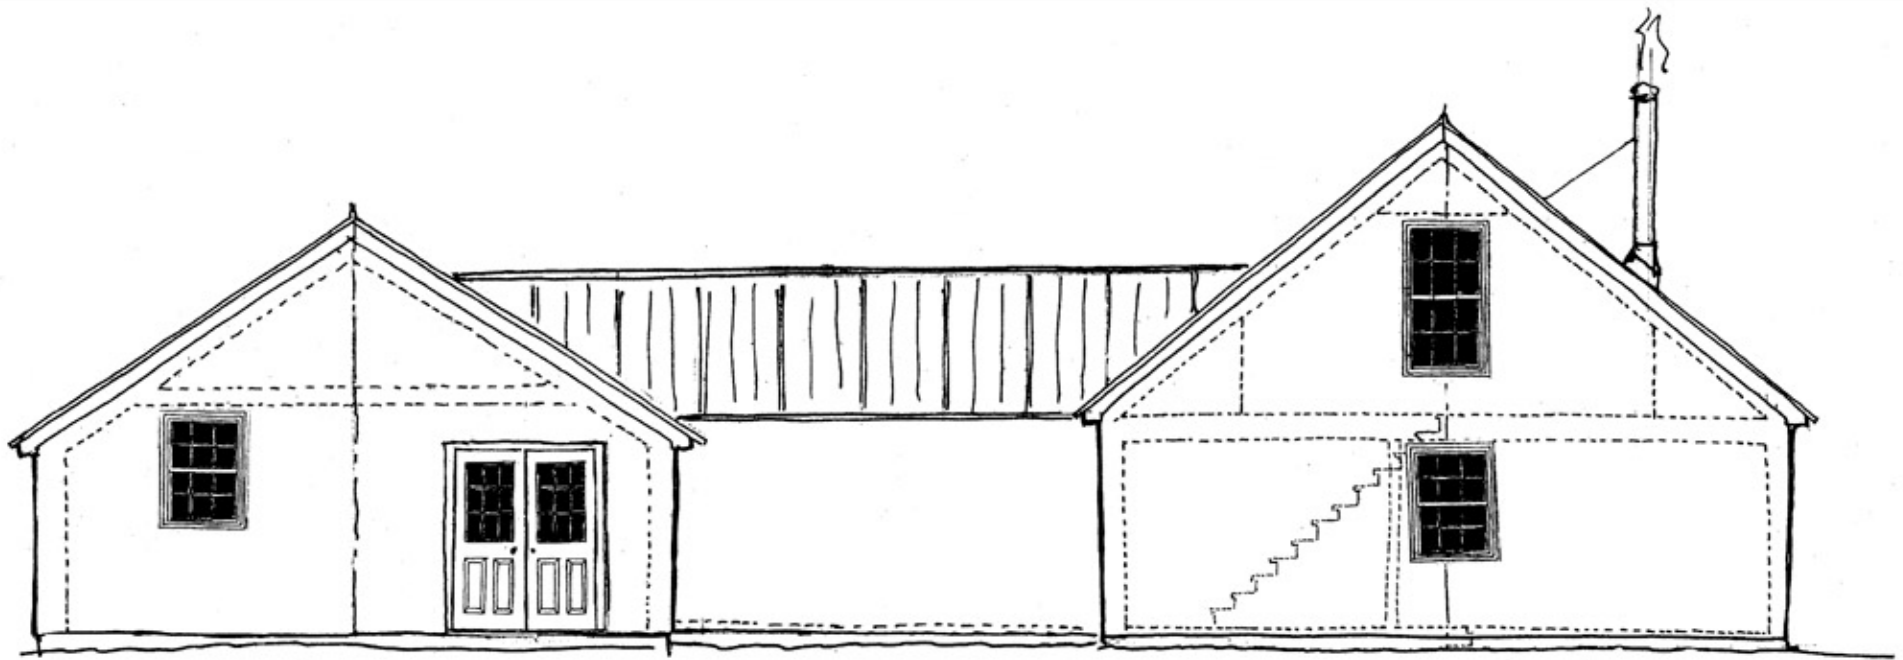

1 NORTH WEST ELEVATION  
3/4" = 10'

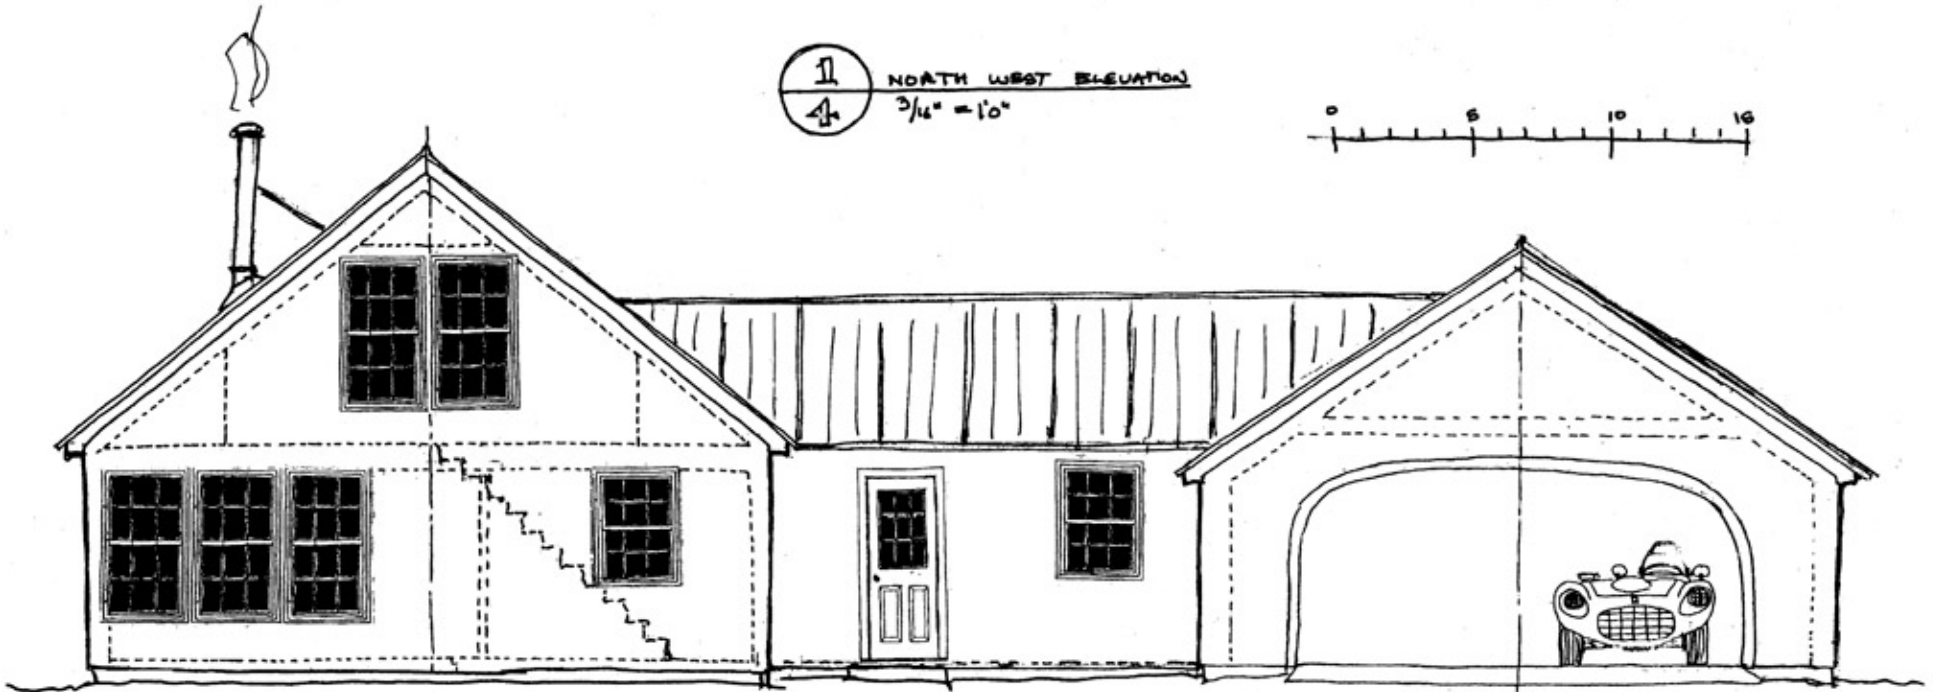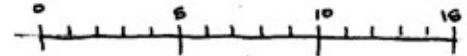

2 SOUTH EAST ELEVATION  
3/16" = 10'