





① MAIN FLOOR PLAN
 ② 1/4" = 1'0"

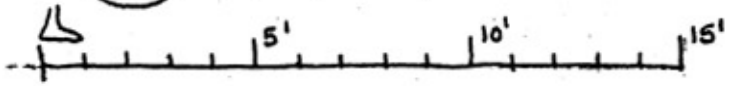

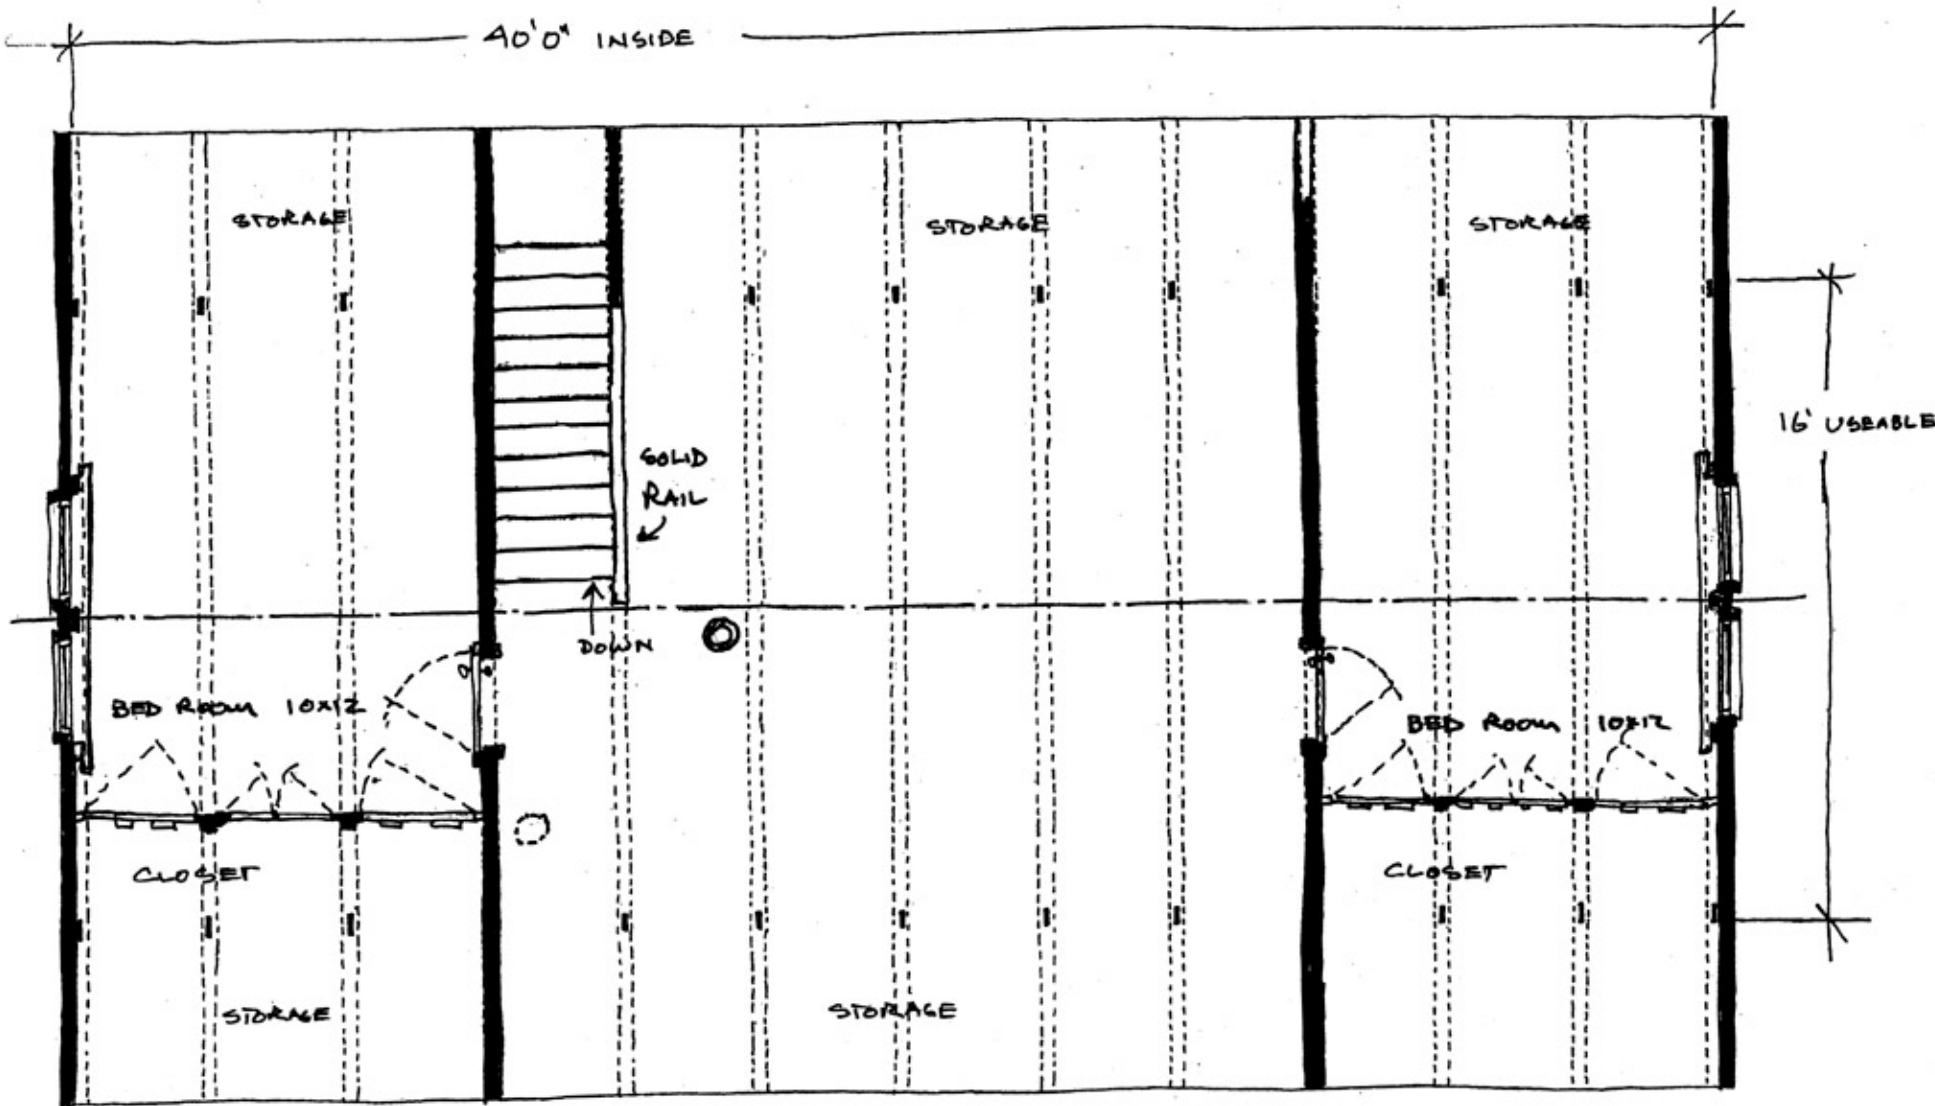


1
3
 UPPER LEVEL PLAN
 $\frac{1}{4}'' = 1'0''$

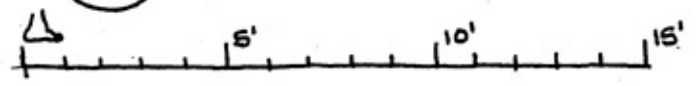


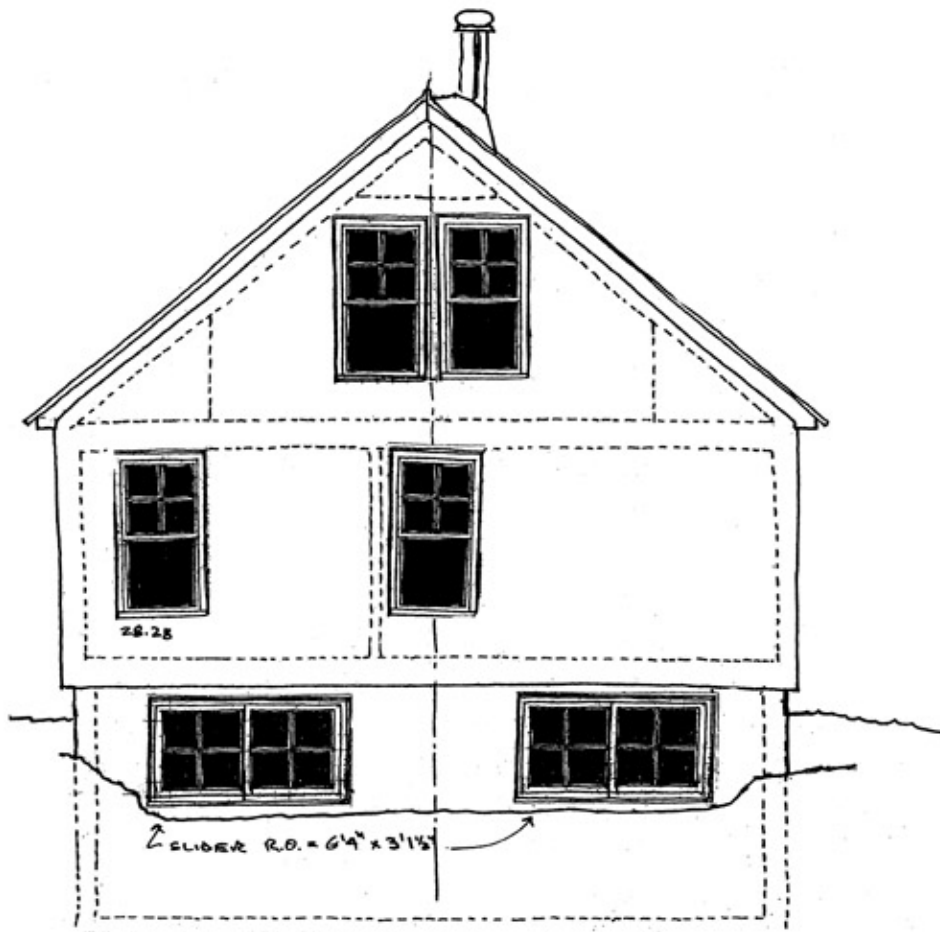

① WEST ELEVATION
 $\frac{1}{5}'' = 1'0''$

② EAST ELEVATION
 $\frac{1}{4}'' = 1'0''$

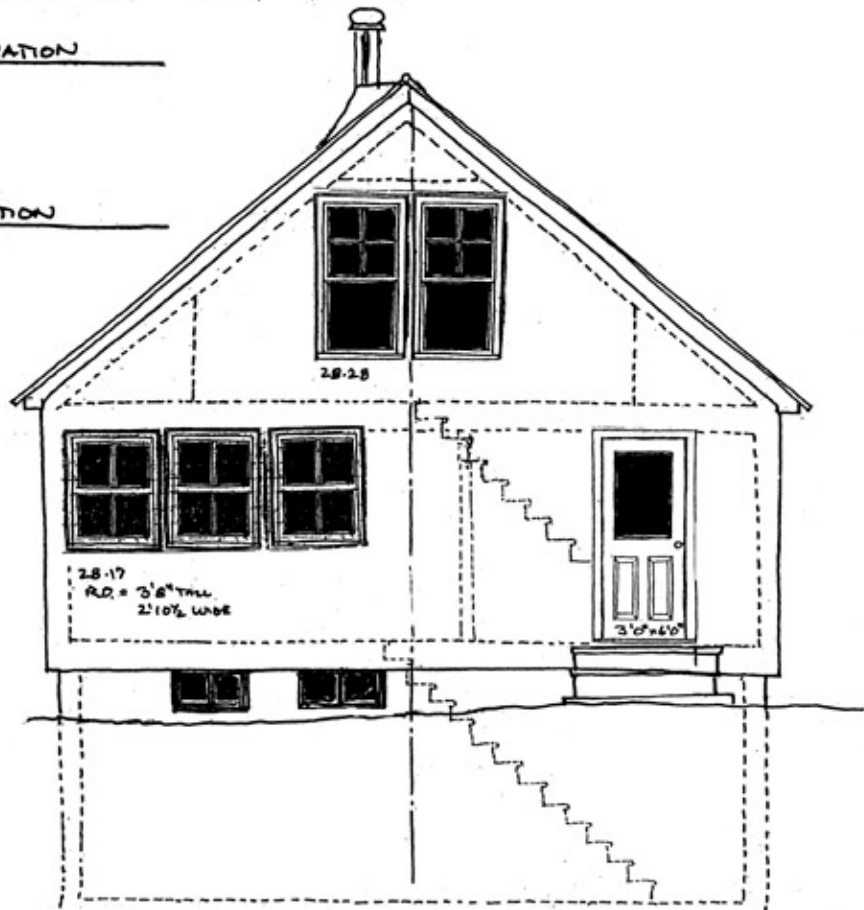

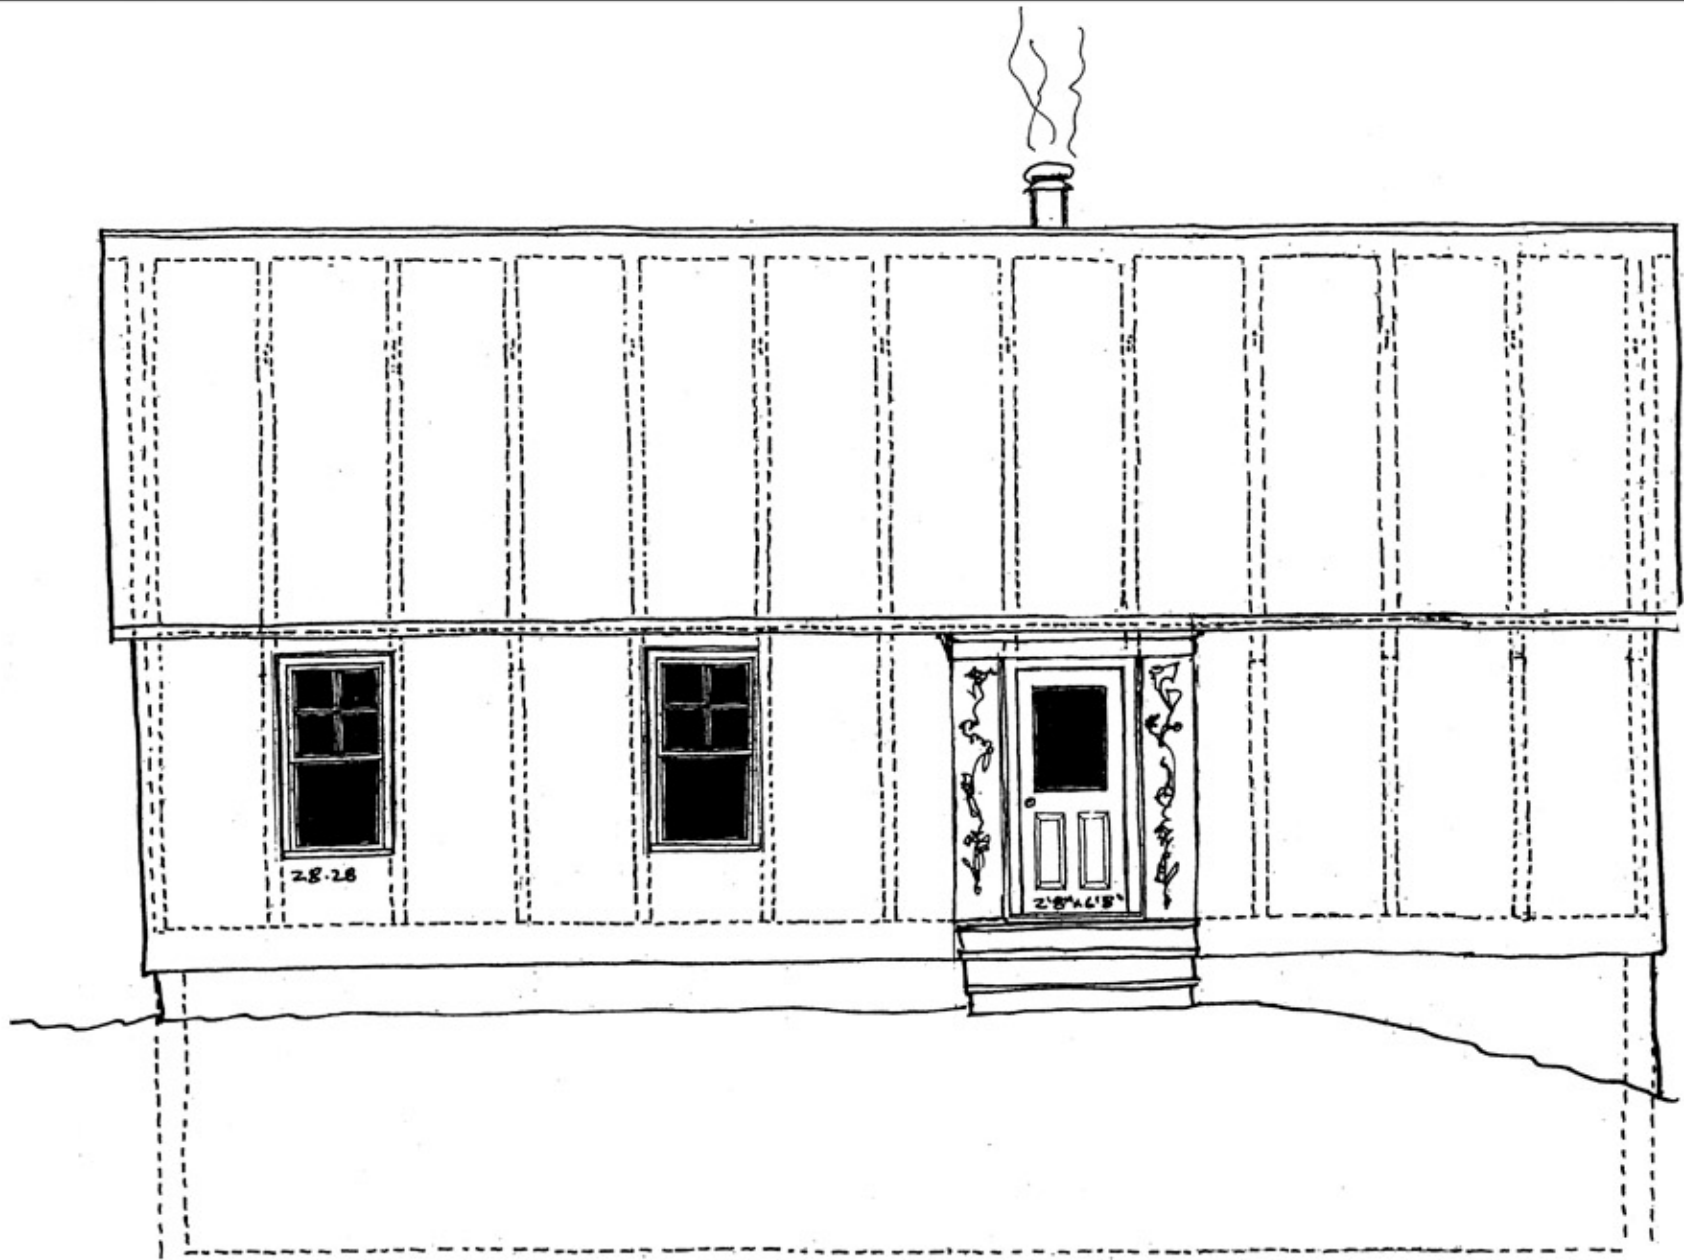

1
6 NORTH ELEVATION
 $\frac{1}{4}'' = 1'0''$